


KARNATAKA POWER TRANSMISSION CORPORATION LIMITED

BANGALORE METROPOLITAN AREA NETWORK

(UPDATED AS ON 30.09.2015)

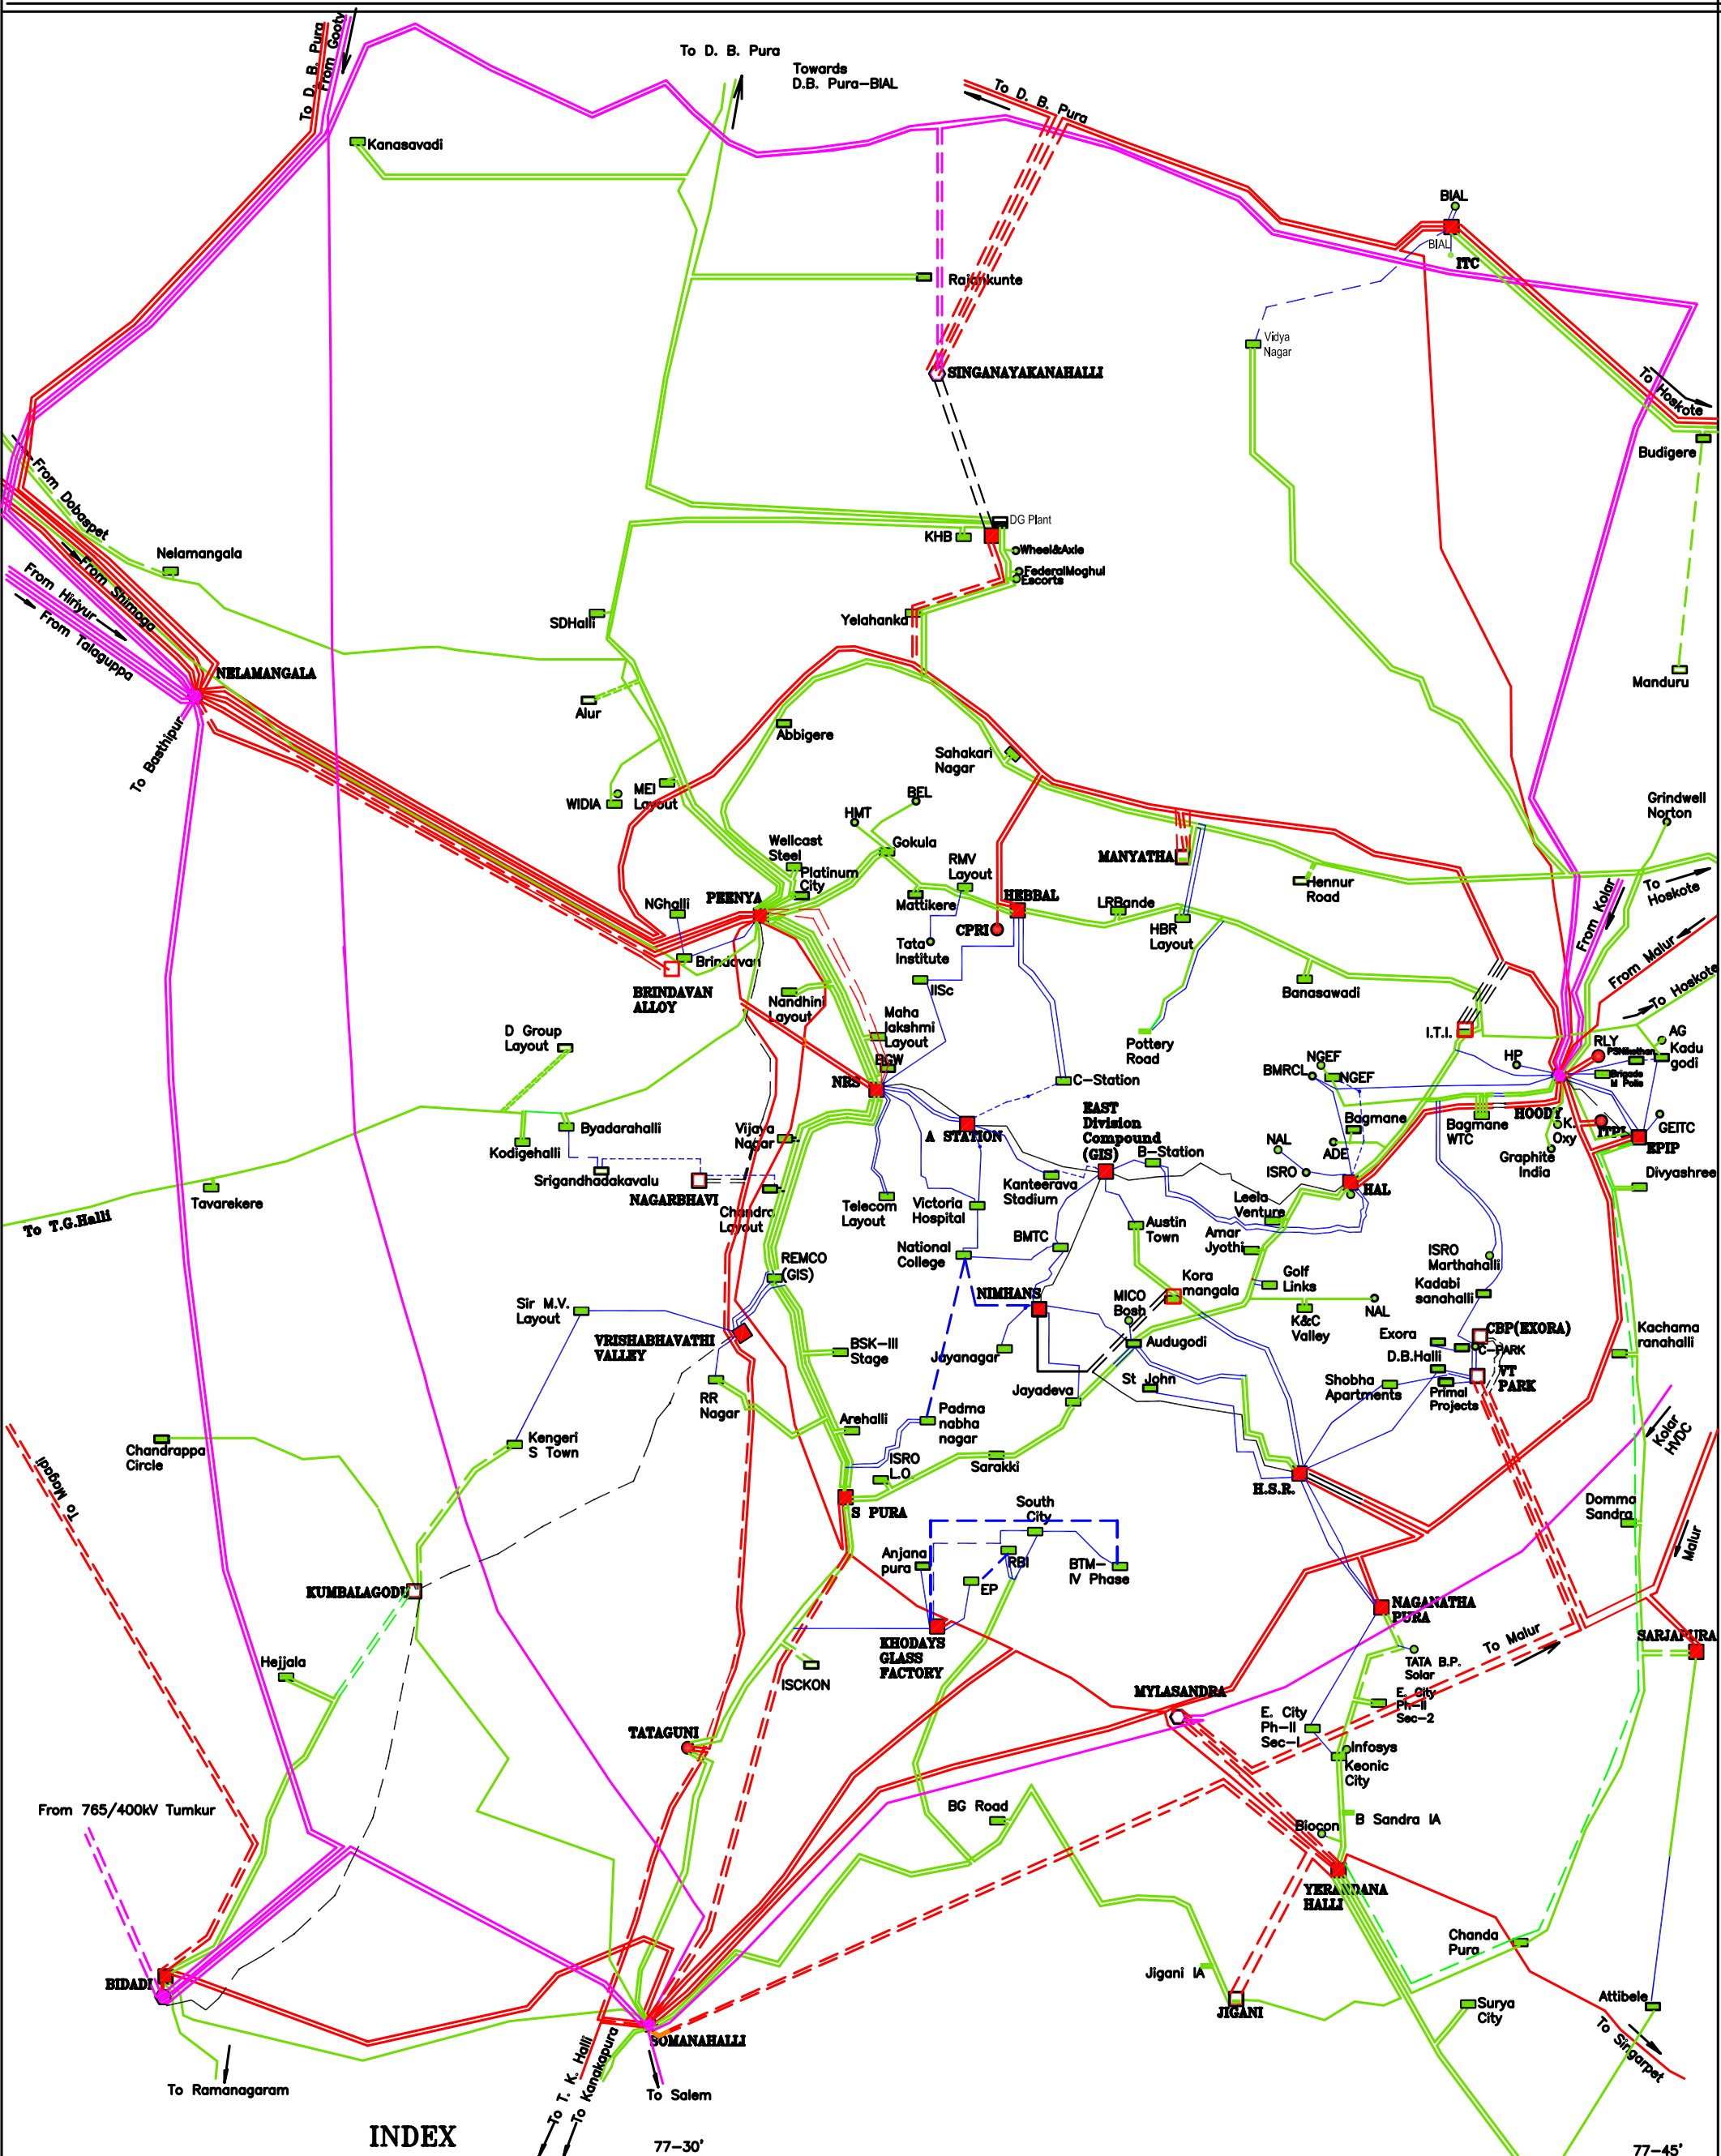

INDEX

PARTICULARS	VOLTAGE CLASS					
	400 kV		220 kV		66 kV	
	Existing	Proposed	Existing	Proposed	Existing	Proposed
SUB-STATIONS	●	○	■	□	■	□
O. H. LINES	—	- - -	—	- - -	—	- - -
U. G. CABLES					—	- - -
Con. Stations.			●		●	○

**Chief Engineer Electy.,
(Planning & Co-Ordination)**